



LOCATION MAP
NOT TO SCALE

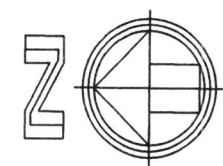

AREA CALCULATIONS IN SQ. FT	
SOD	4,129 sq. ft.
PAVERS	1,582 sq. ft.

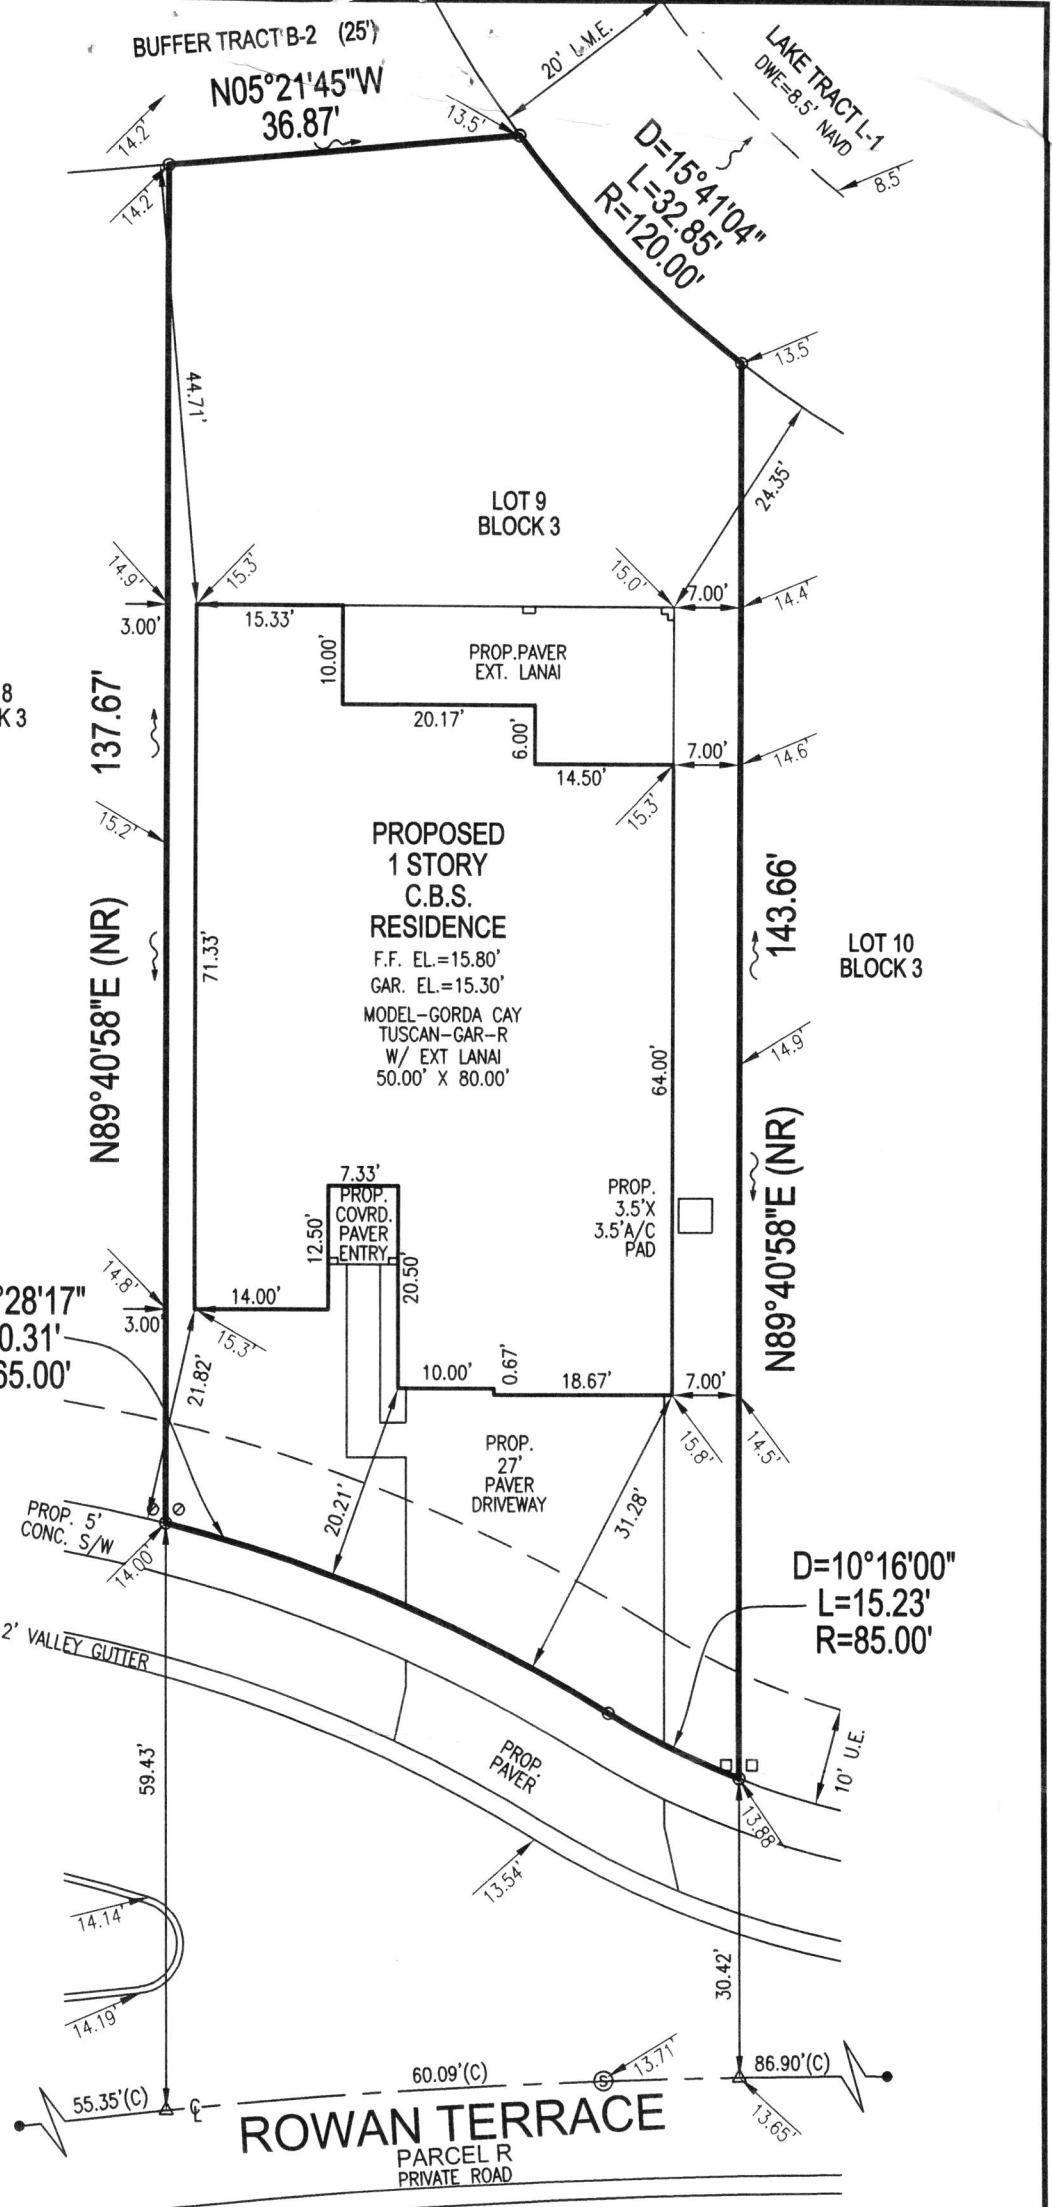

PLOT PLAN MODEL GORDA CAY TUSCAN-GAR-R W/ EXT LANAI	01-04-2023	DL	SMP
REVISIONS	F.B./PG.	DATE	BY CK'D

LEGEND:			
	CATCH BASIN		IR&C LB2936, SET 1/2"
	CABLE JUNCTION BOX		LIGHT POLE - CONC.
	CENTERLINE CLEANOUT		LIGHT POLE - METAL
	CONCRETE MONUMENT		MANHOLE - SANITARY SEWER
	ELECTRIC SERVICE		MANHOLE - STORM SEWER
	ELEVATION, AS-BUILT		NAIL & TIN TAB
	ELEVATION, PROPOSED		NAIL & DISC
	FIRE HYDRANT		SANITARY SERVICE(S)
	FLOW ARROW		TELEPHONE JUNCTION BOX
			WATER METER
			WATER VALVE
			YARD DRAIN