



LOCATION MAP
NOT TO SCALE

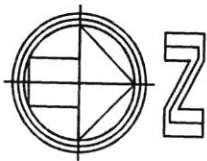

AREA CALCULATIONS IN SQ. FT	
SOD	3,252 sq. ft.
PAVERS	824 sq. ft.

THIS SURVEY

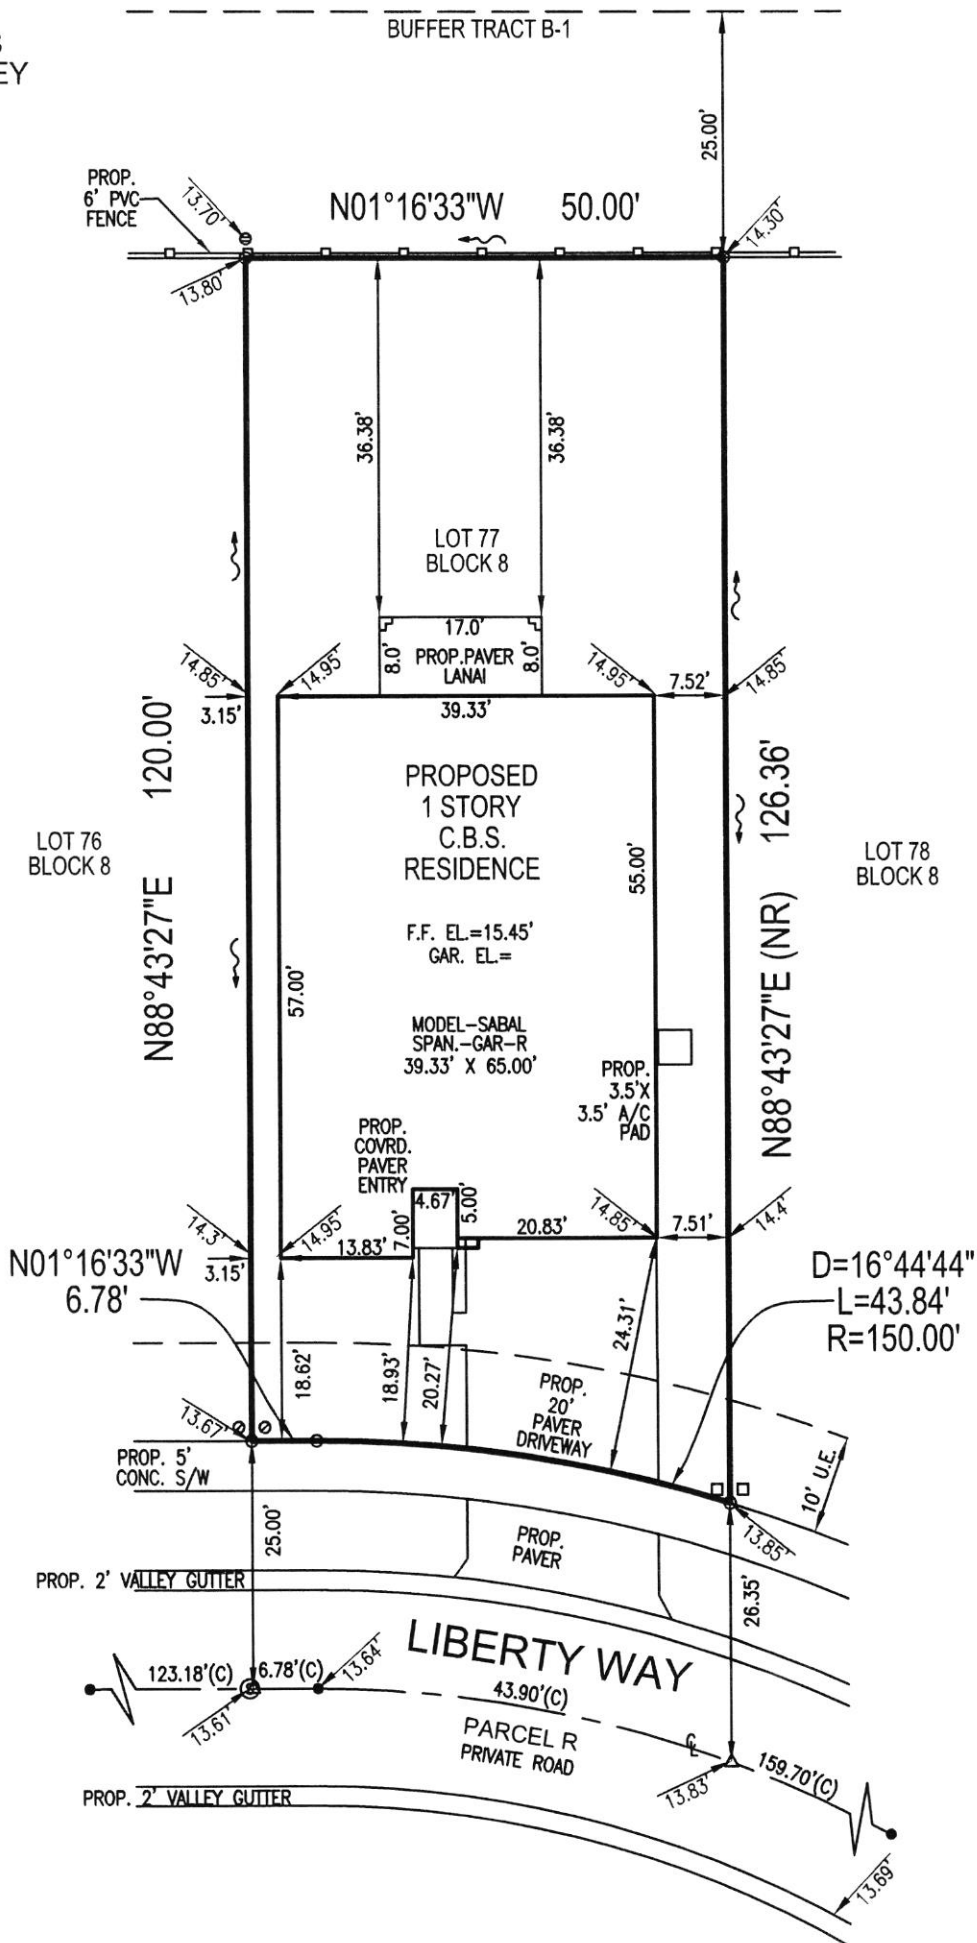

PLOT PLAN MODEL SABAL SPAN.-GAR-R	03-10-2023	DL	SMP
REVISIONS	F.B./PG.	DATE	BY CK'D
McJUNKIN FARMS PLAT- PARKLAND FALLS		JOB NO.:	8347-H

LEGEND:

- CATCH BASIN
- CABLE JUNCTION BOX
- CENTERLINE
- CLEANOUT
- CONCRETE MONUMENT
- ELECTRIC SERVICE
- ELEVATION, AS-BUILT
- ELEVATION, PROPOSED
- FIRE HYDRANT
- FLOW ARROW
- IR&C LB2936, SET 1/2"
- LIGHT POLE - CONC.
- LIGHT POLE - METAL
- MANHOLE - SANITARY SEWER
- MANHOLE - STORM SEWER
- NAIL & TIN TAB
- NAIL & DISC
- SANITARY SERVICE(S)
- TELEPHONE JUNCTION BOX
- WATER METER
- WATER VALVE
- YARD DRAIN

SCALE: 1" = 20' SHEET 2 OF 2 SHEETS