



LOCATION MAP
NOT TO SCALE

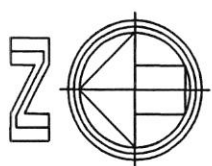

AREA CALCULATIONS IN SQ. FT	
SOD	4,255 sq. ft.
PAVERS	929 sq. ft.

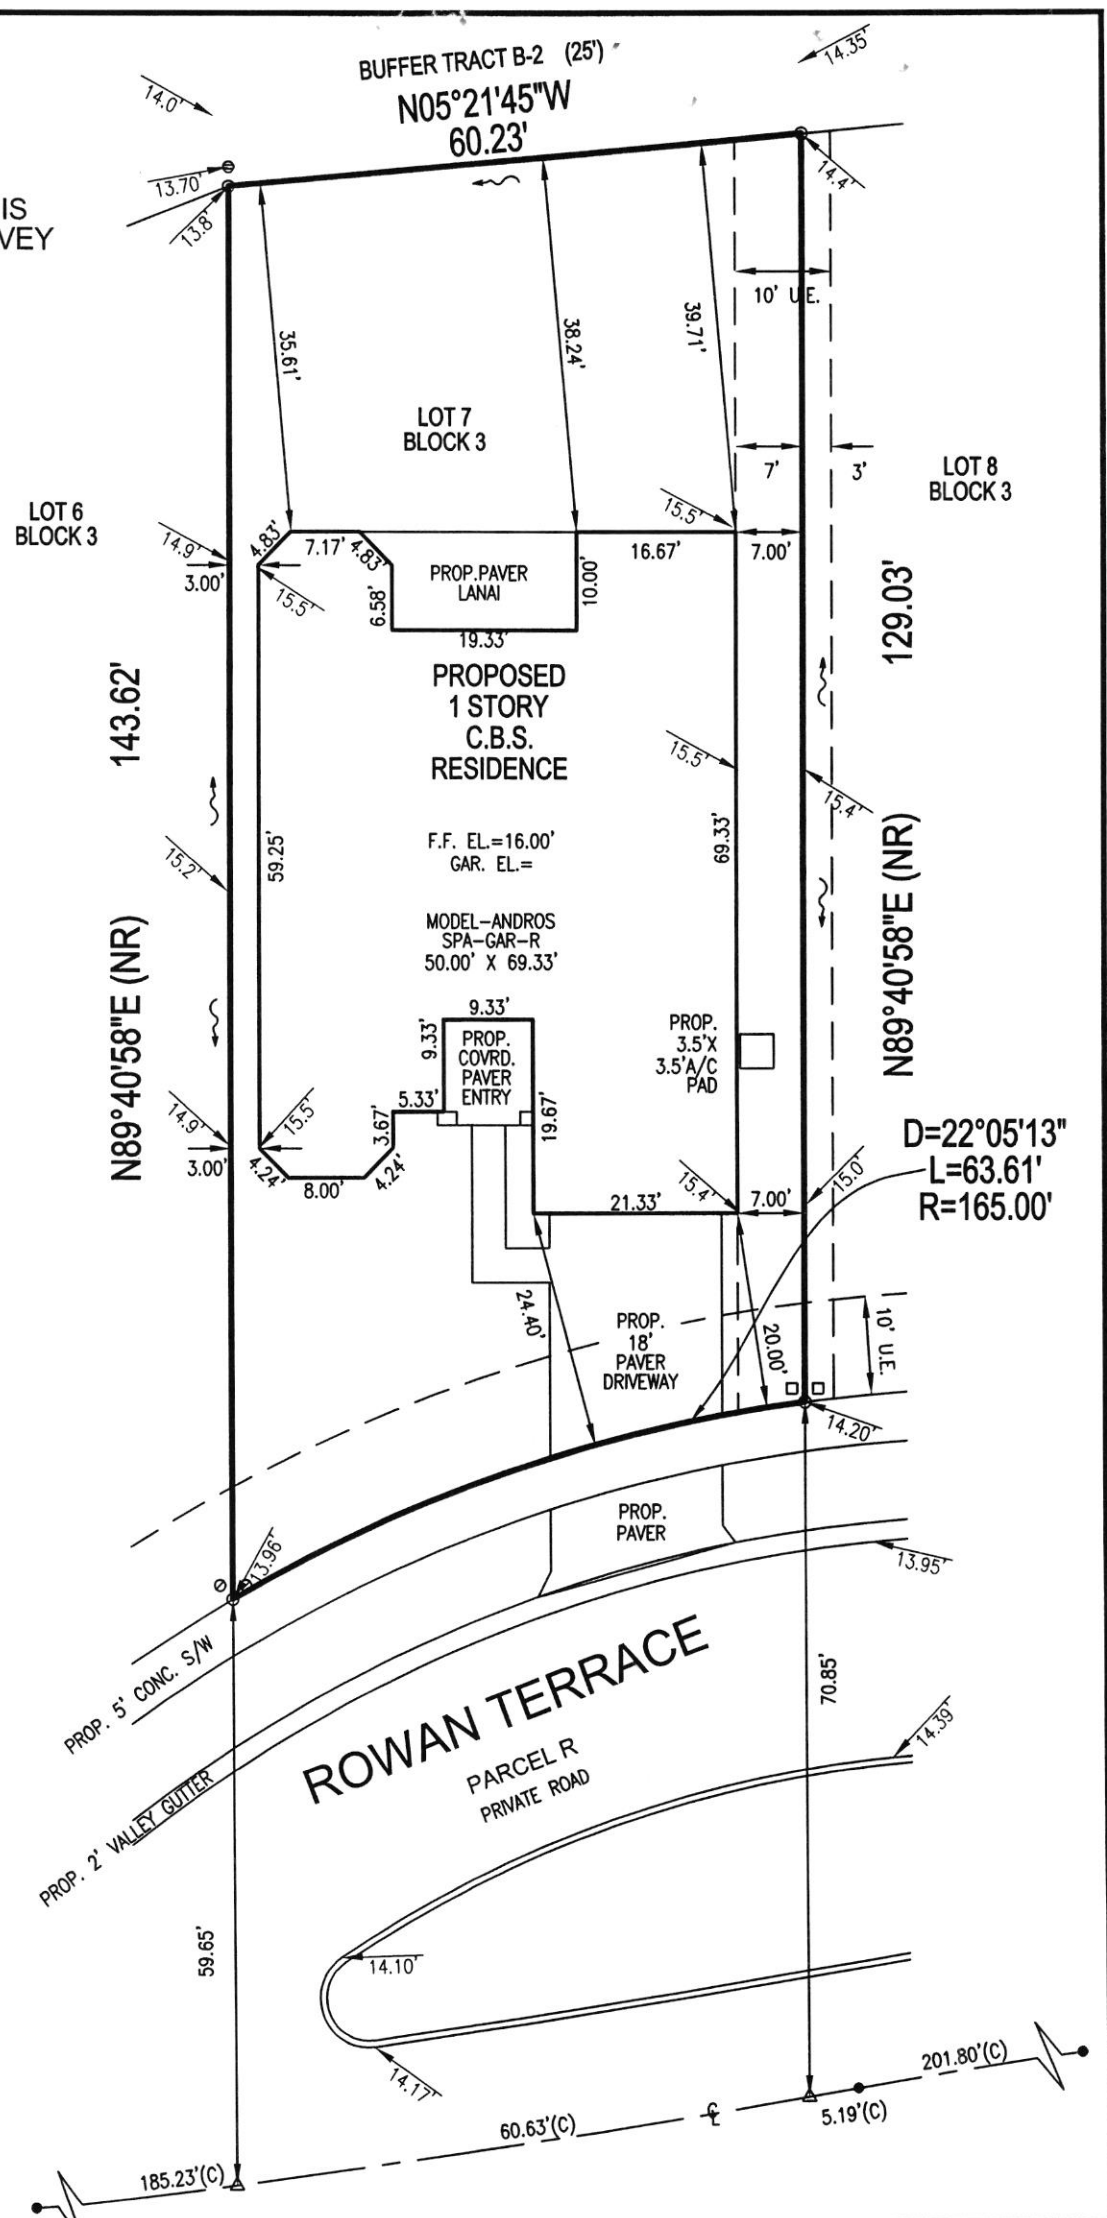

PLOT PLAN MODEL ANDROS SPA-GAR-R				04-27-2023	DL	SMP
REVISIONS				F.B./PG.	DATE	BY
McJUNKIN FARMS PLAT- PARKLAND FALLS				JOB NO.: 8347-H		SCALE: 1" = 20'
						SHEET 2 OF 2 SHEETS

- LEGEND:**
- CATCH BASIN
 - CABLE JUNCTION BOX
 - CENTERLINE
 - CLEANOUT
 - CONCRETE MONUMENT
 - ELECTRIC SERVICE
 - ELEVATION, AS-BUILT
 - ELEVATION, PROPOSED
 - FIRE HYDRANT
 - FLOW ARROW
 - IR&C LB2936, SET 1/2"
 - LIGHT POLE - CONC.
 - LIGHT POLE - METAL
 - MANHOLE - SANITARY SEWER
 - MANHOLE - STORM SEWER
 - NAIL & TIN TAB
 - NAIL & DISC
 - SANITARY SERVICE(S)
 - TELEPHONE JUNCTION BOX
 - WATER METER
 - WATER VALVE
 - YARD DRAIN